


Note:

- * all walls 5-1/2" unless otherwise specified
- * hatched walls (▨) 5 1/2"

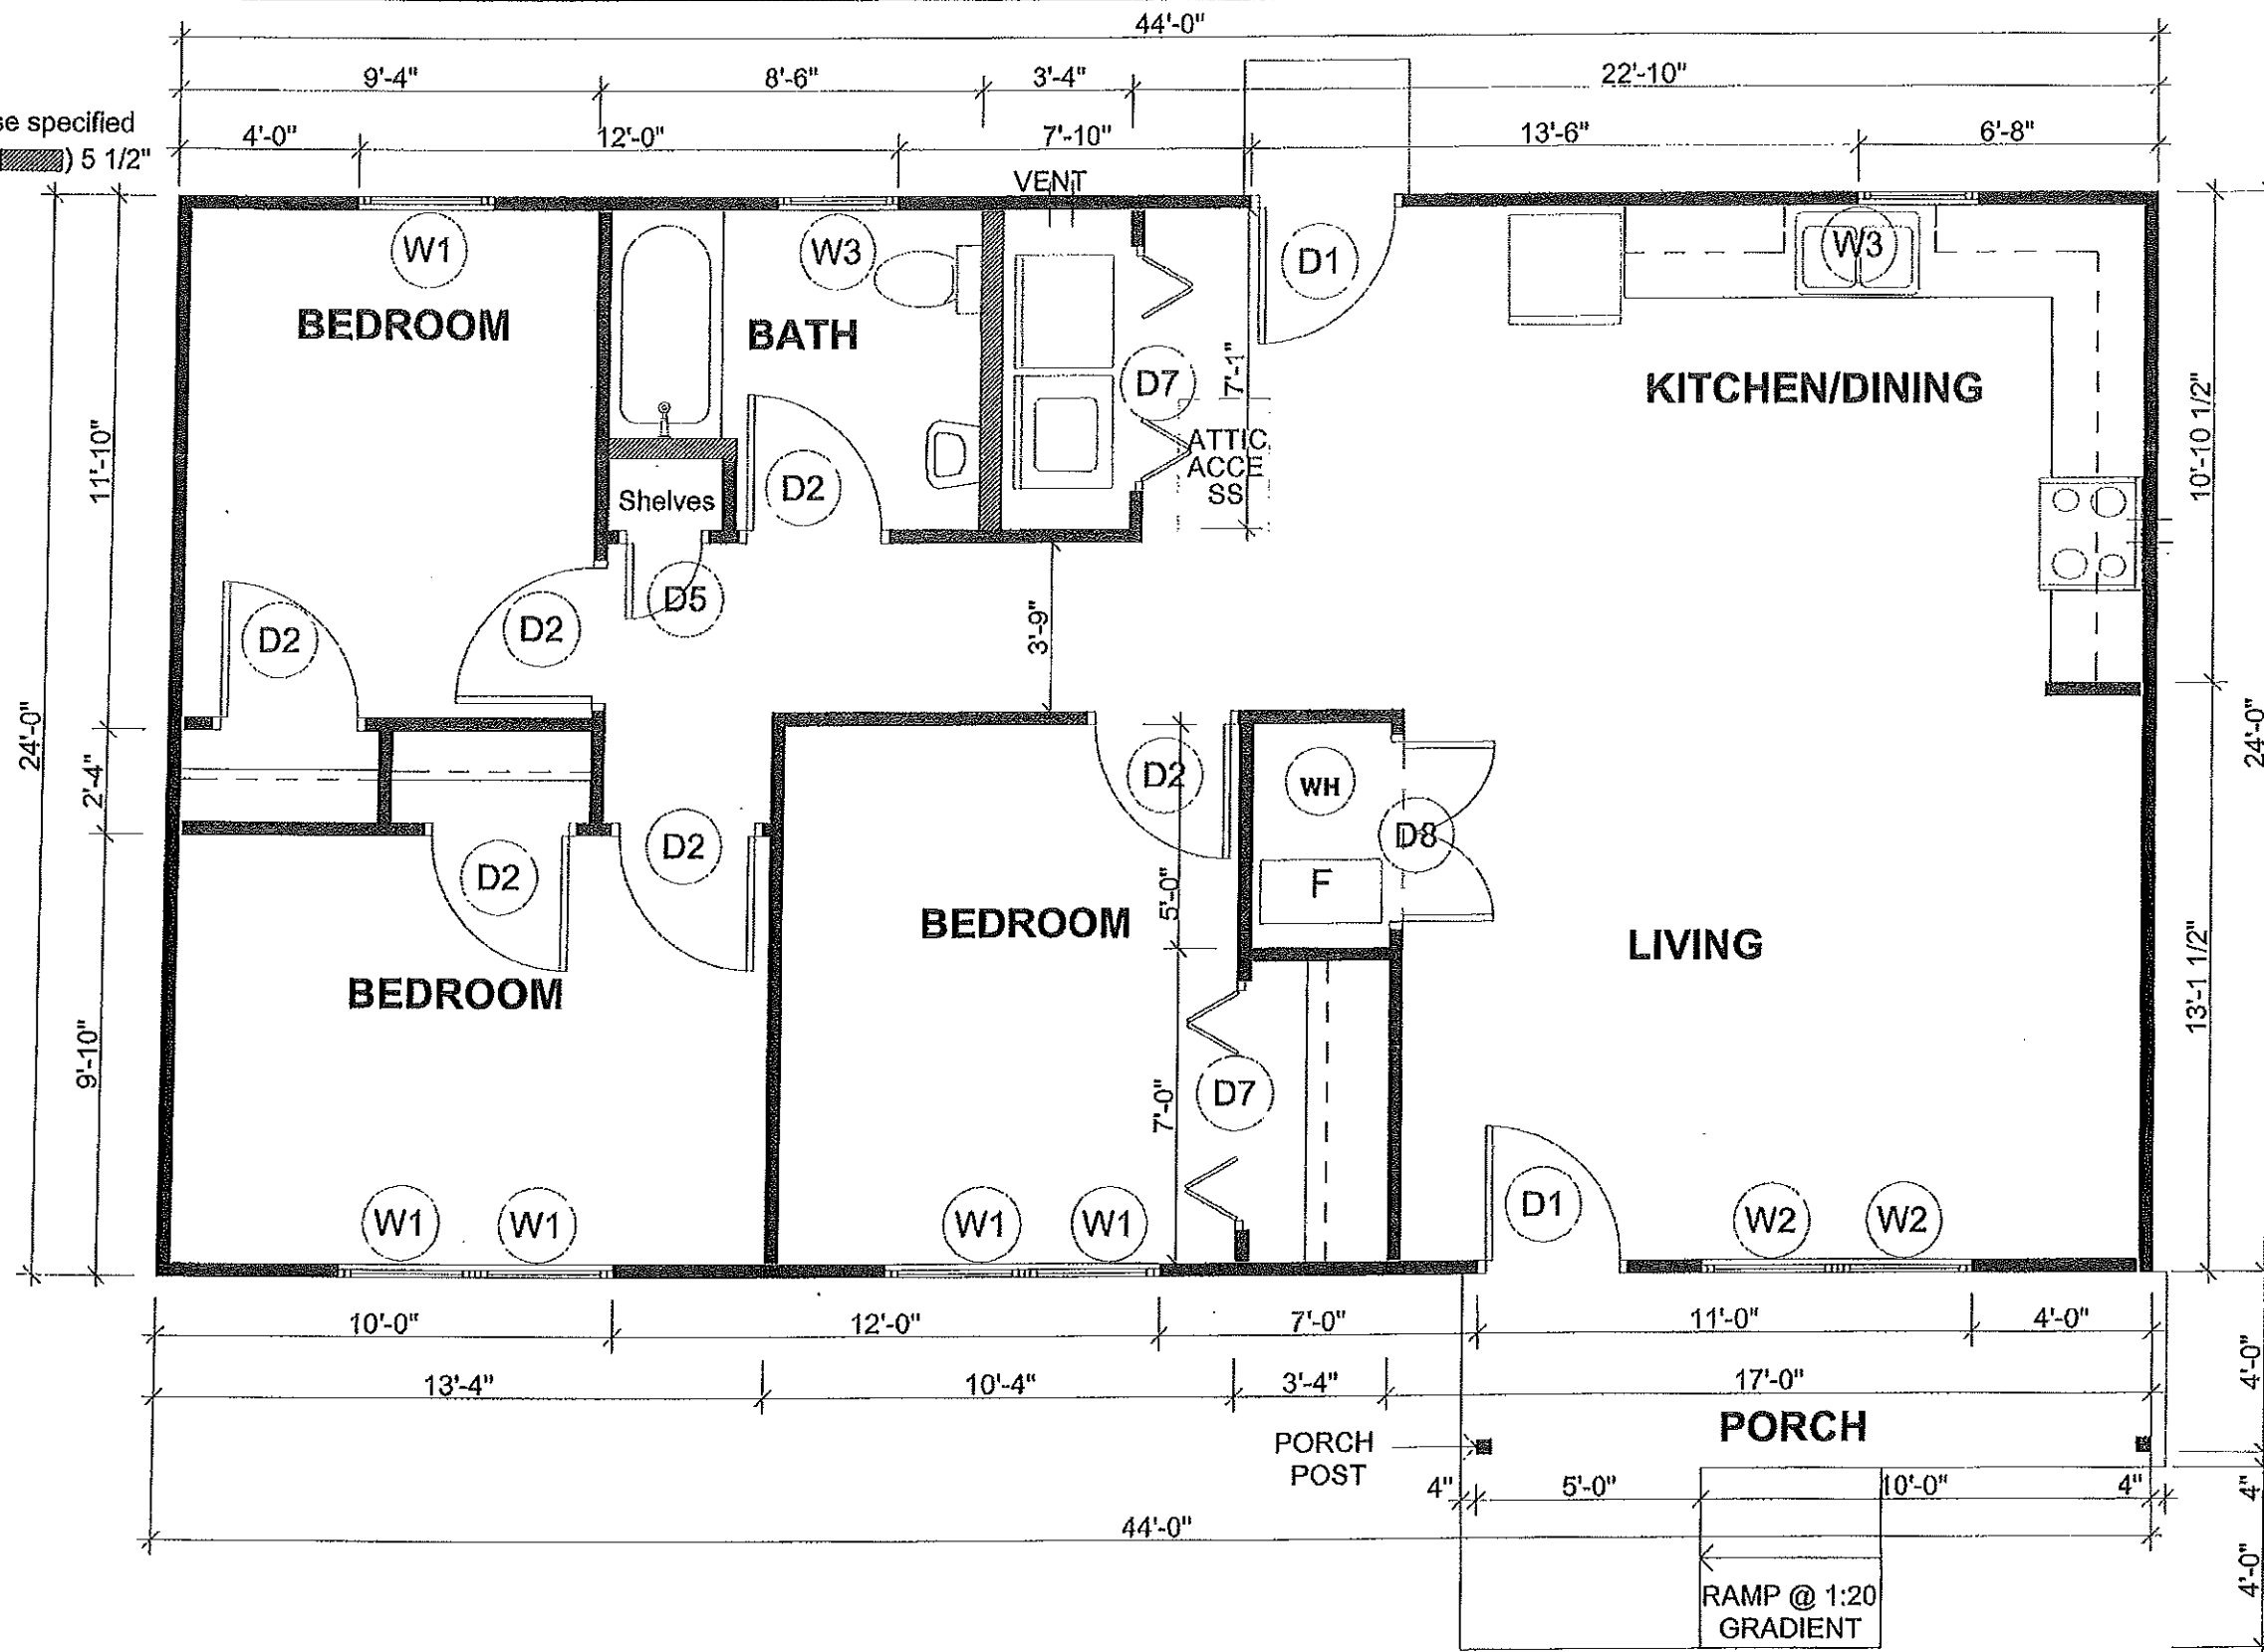

D3S-05S

3 Bedroom
Detached House

Dimensioned Plan

Scale: 1/4" = 1'-0"



Copyright 2001.
Habitat for Humanity International, Inc.
All rights reserved.

Revisions:

01	01/24/2001
02	02/26/2001
03	03/21/2001
04	03/09/2001

Page No.:

A - 2